

LEGEND

- ALTERNATE SEWER ROUTE SEE REPORT
- PROPOSED SANITARY MAINS
- PROPOSED FORCE MAINS
- PROPOSED LOW PRESSURE MAINS
- PROPOSED FLOW DIRECTION
- PROPOSED SANITARY UPGRADES
- EXISTING SANITARY MAINS
- EXISTING PRIVATE MAINS
- EXISTING FORCE MAINS
- COLWOOD CITY BOUNDARY
- COLWOOD NEIGHBOURHOOD BOUNDARIES
- PROPOSED PUMP STATION
- EXISTING PUMP STATION
- SANITARY RIGHT OF WAY
- STORM RIGHT OF WAY




KWL KERR WOOD LEIDAL
consulting engineers

Copyright Notice: These materials are copyright of Kerr Wood Leidal Associates Ltd. (KWL). City of Colwood is permitted to reproduce the materials for archiving and for distribution to third parties only as required to conduct business specifically relating to the City of Colwood Sewer Master Plan. Any other use of these materials without the written permission of KWL is prohibited.

**CITY OF COLWOOD
SEWER MASTER PLAN**

KWL Project No. 2417.003 Scale 1:3000 **7-1**
 Sheet 7 Rev. No. 2 Figure Number
 Client: CITY OF COLWOOD

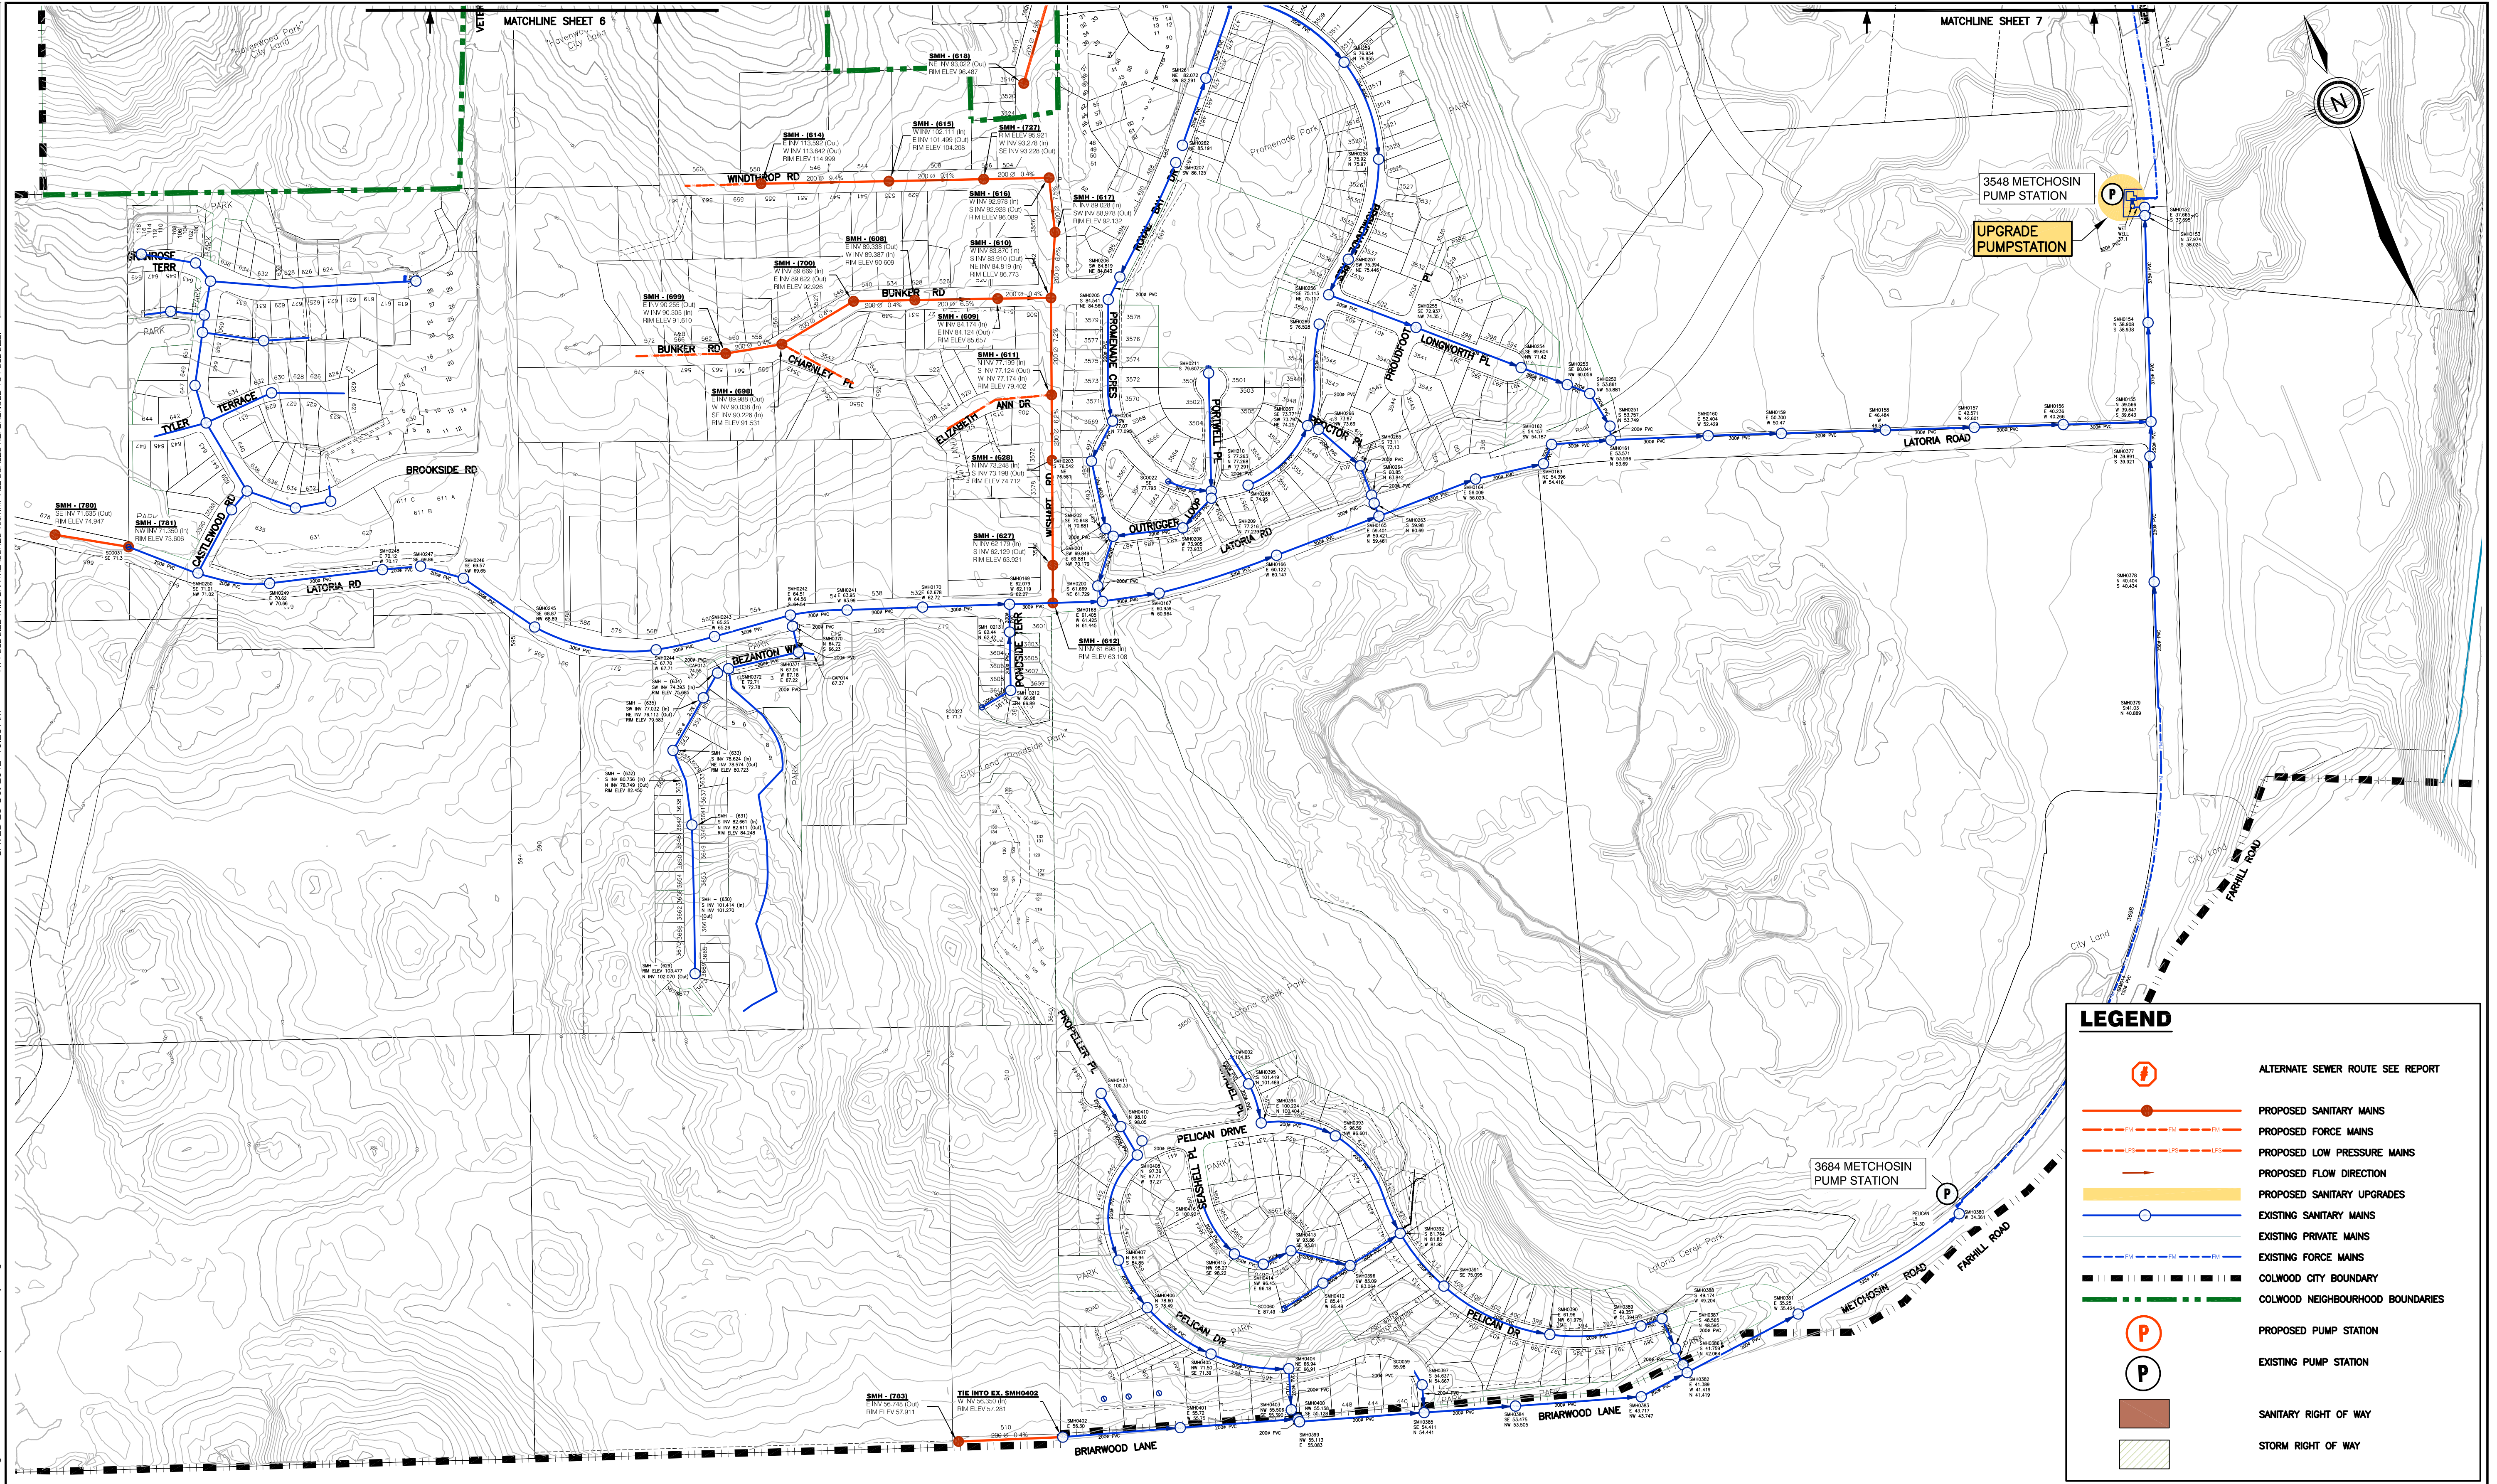

LEGEND

- ALTERNATE SEWER ROUTE SEE REPORT
- PROPOSED SANITARY MAINS
- PROPOSED FORCE MAINS
- PROPOSED LOW PRESSURE MAINS
- PROPOSED FLOW DIRECTION
- PROPOSED SANITARY UPGRADES
- EXISTING SANITARY MAINS
- EXISTING PRIVATE MAINS
- EXISTING FORCE MAINS
- COLWOOD CITY BOUNDARY
- COLWOOD NEIGHBOURHOOD BOUNDARIES
- PROPOSED PUMP STATION
- EXISTING PUMP STATION
- SANITARY RIGHT OF WAY
- STORM RIGHT OF WAY



kwl KERR WOOD LEIDL
consulting engineers

Copyright Notice: These materials are copyright of Kerr Wood Leidal Associates Ltd. (KWL). City of Colwood is permitted to reproduce the materials for archiving and for distribution to third parties only as required to conduct business specifically relating to the City of Colwood Sewer Master Plan. Any other use of these materials without the written permission of KWL is prohibited.

**CITY OF COLWOOD
SEWER MASTER PLAN**

KWL Project No. 2417.003 Scale 1:3000
 Sheet 8 Rev. No. 2 **7-1**
 Client: CITY OF COLWOOD Figure Number