


LEGEND

- ALTERNATE SEWER ROUTE SEE REPORT
- PROPOSED SANITARY MAINS
- PROPOSED FORCE MAINS
- PROPOSED LOW PRESSURE MAINS
- PROPOSED FLOW DIRECTION
- PROPOSED SANITARY UPGRADES
- EXISTING SANITARY MAINS
- EXISTING PRIVATE MAINS
- EXISTING FORCE MAINS
- COLWOOD CITY BOUNDARY
- COLWOOD NEIGHBOURHOOD BOUNDARIES
- PROPOSED PUMP STATION
- EXISTING PUMP STATION
- SANITARY RIGHT OF WAY
- STORM RIGHT OF WAY

* NOTE - CONTOURS SHOWN ARE AT 2m INTERVALS.

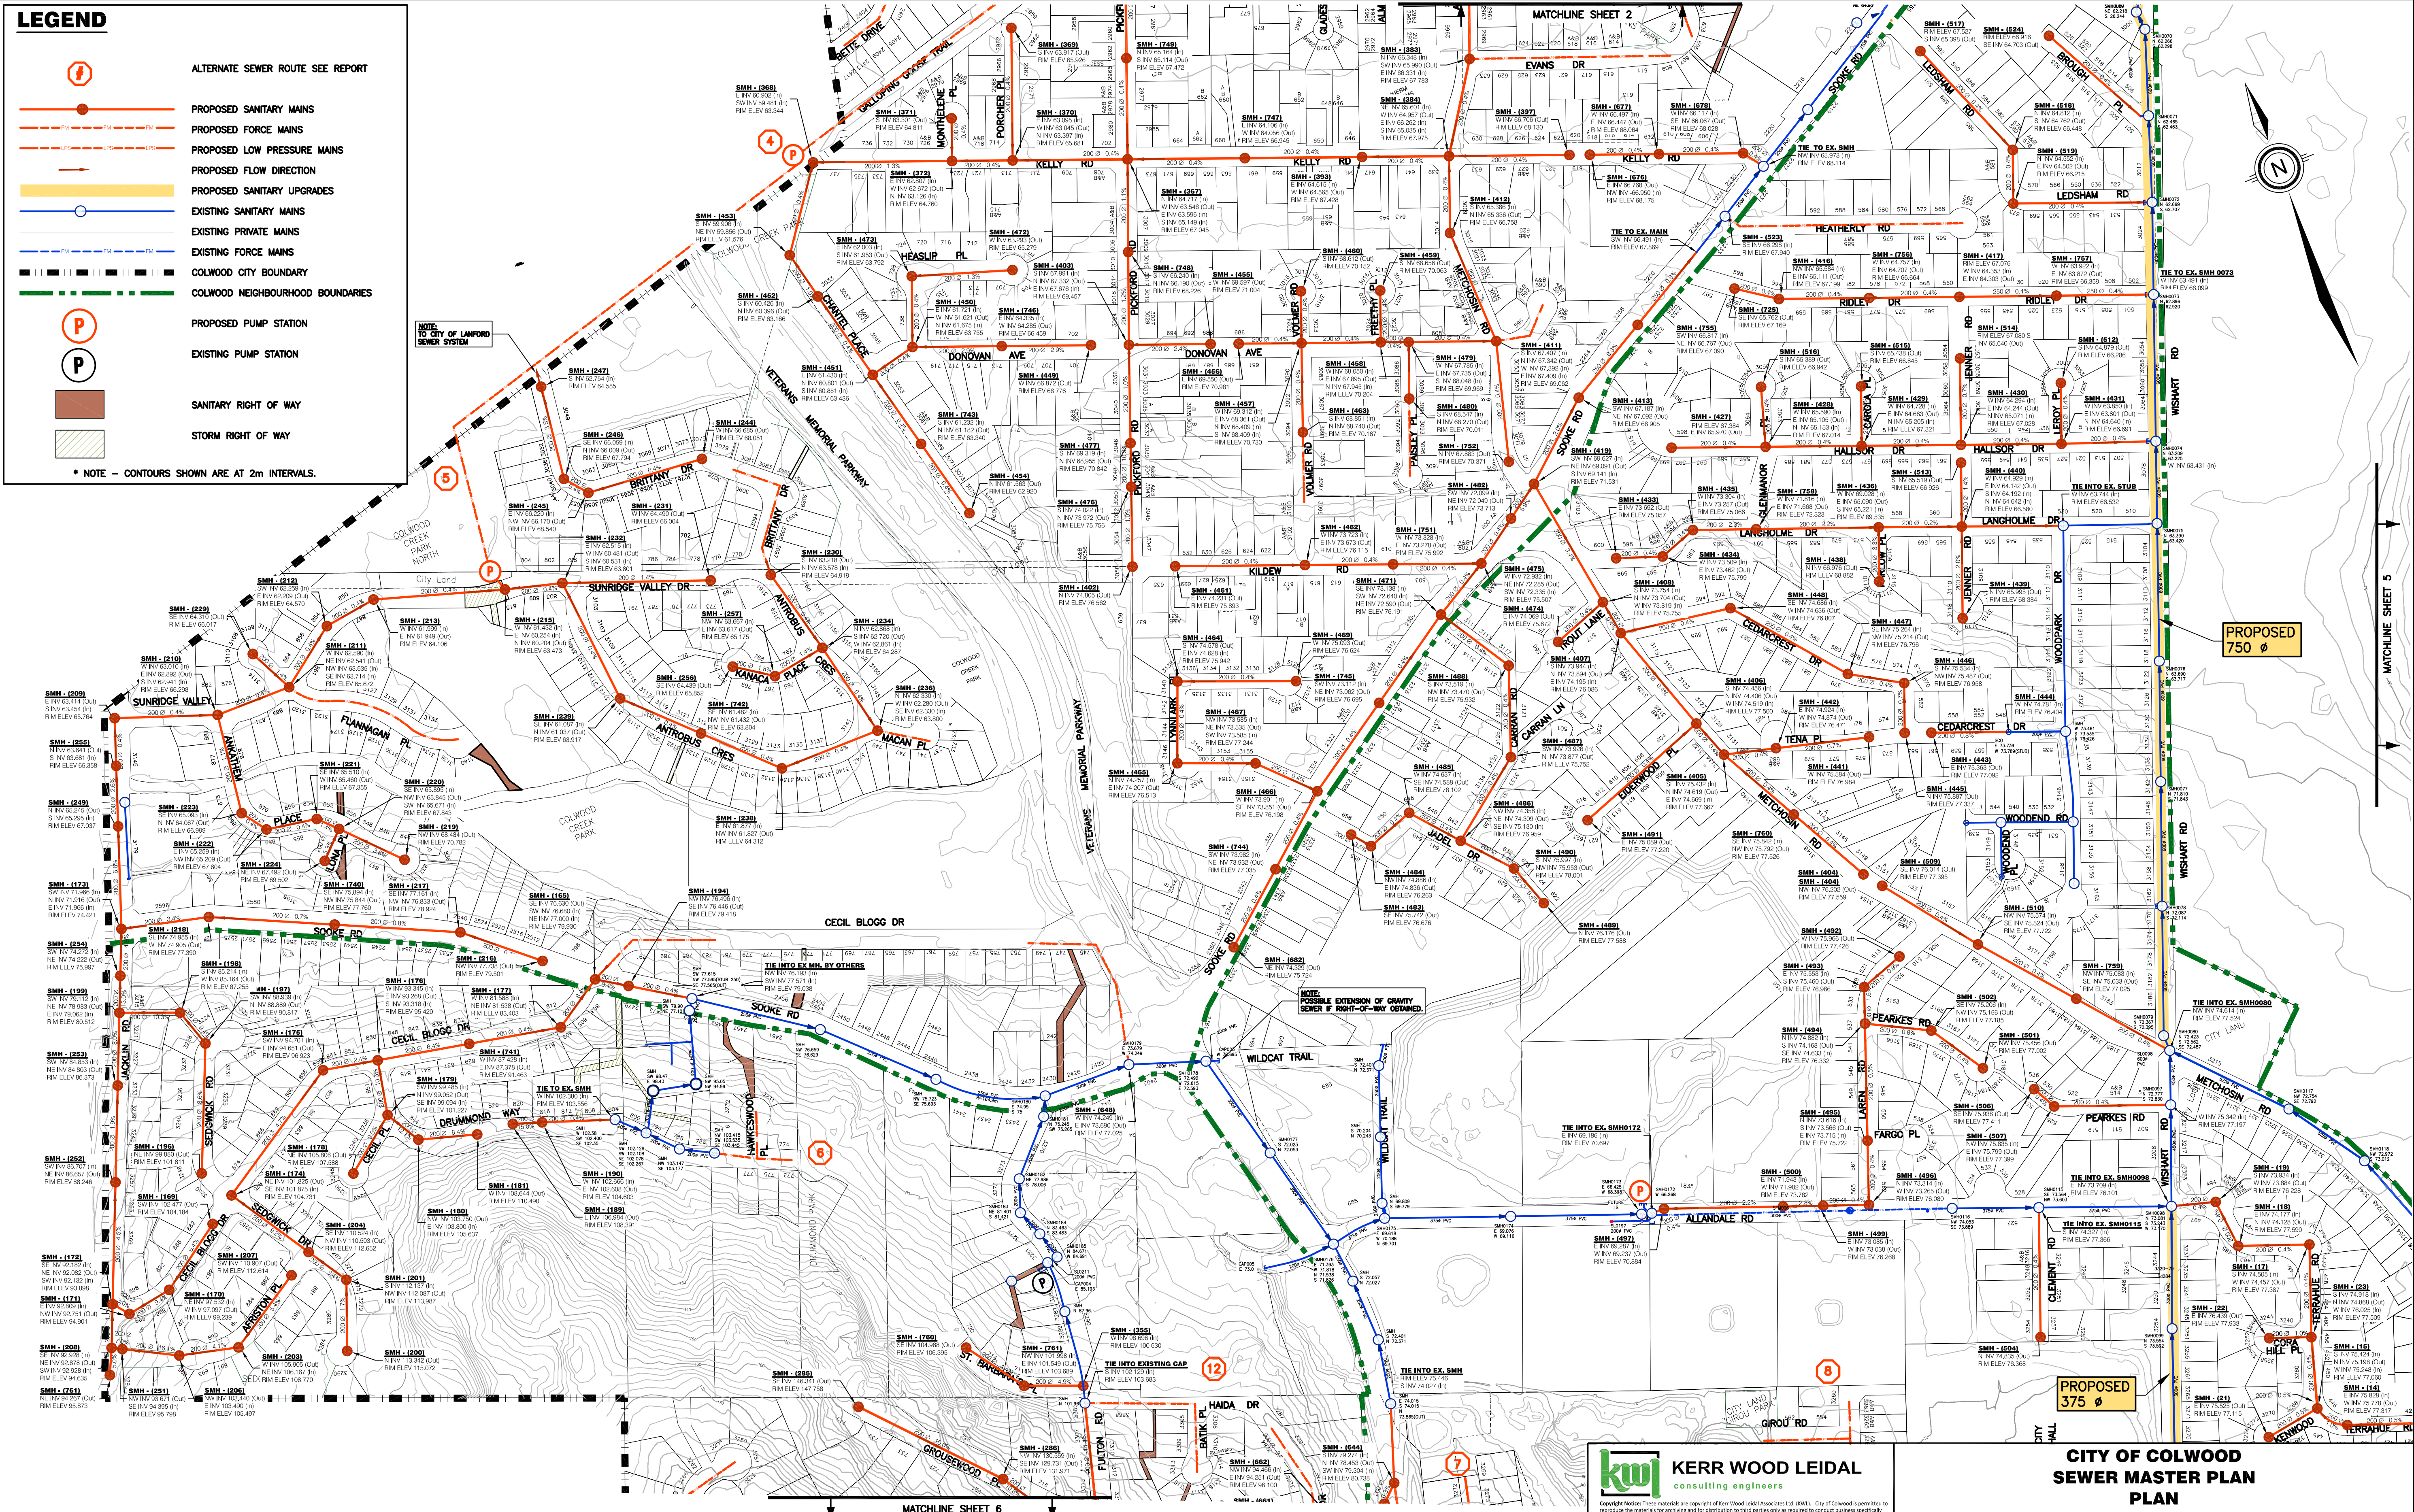

PLAN




KERR WOOD LEIDAL
consulting engineers

Copyright Notice: These materials are copyright of Kerr Wood Leidal Associates Ltd. (KWL). City of Colwood is permitted to reproduce these materials for its own use only. Any other use of these materials without the written permission of KWL is prohibited.

**CITY OF COLWOOD
SEWER MASTER PLAN
PLAN**

KWL Project No.	2417.003	Scale	1:3000	7-1
Sheet	4	Rev. No.	3	Figure Number
Client:	CITY OF COLWOOD			

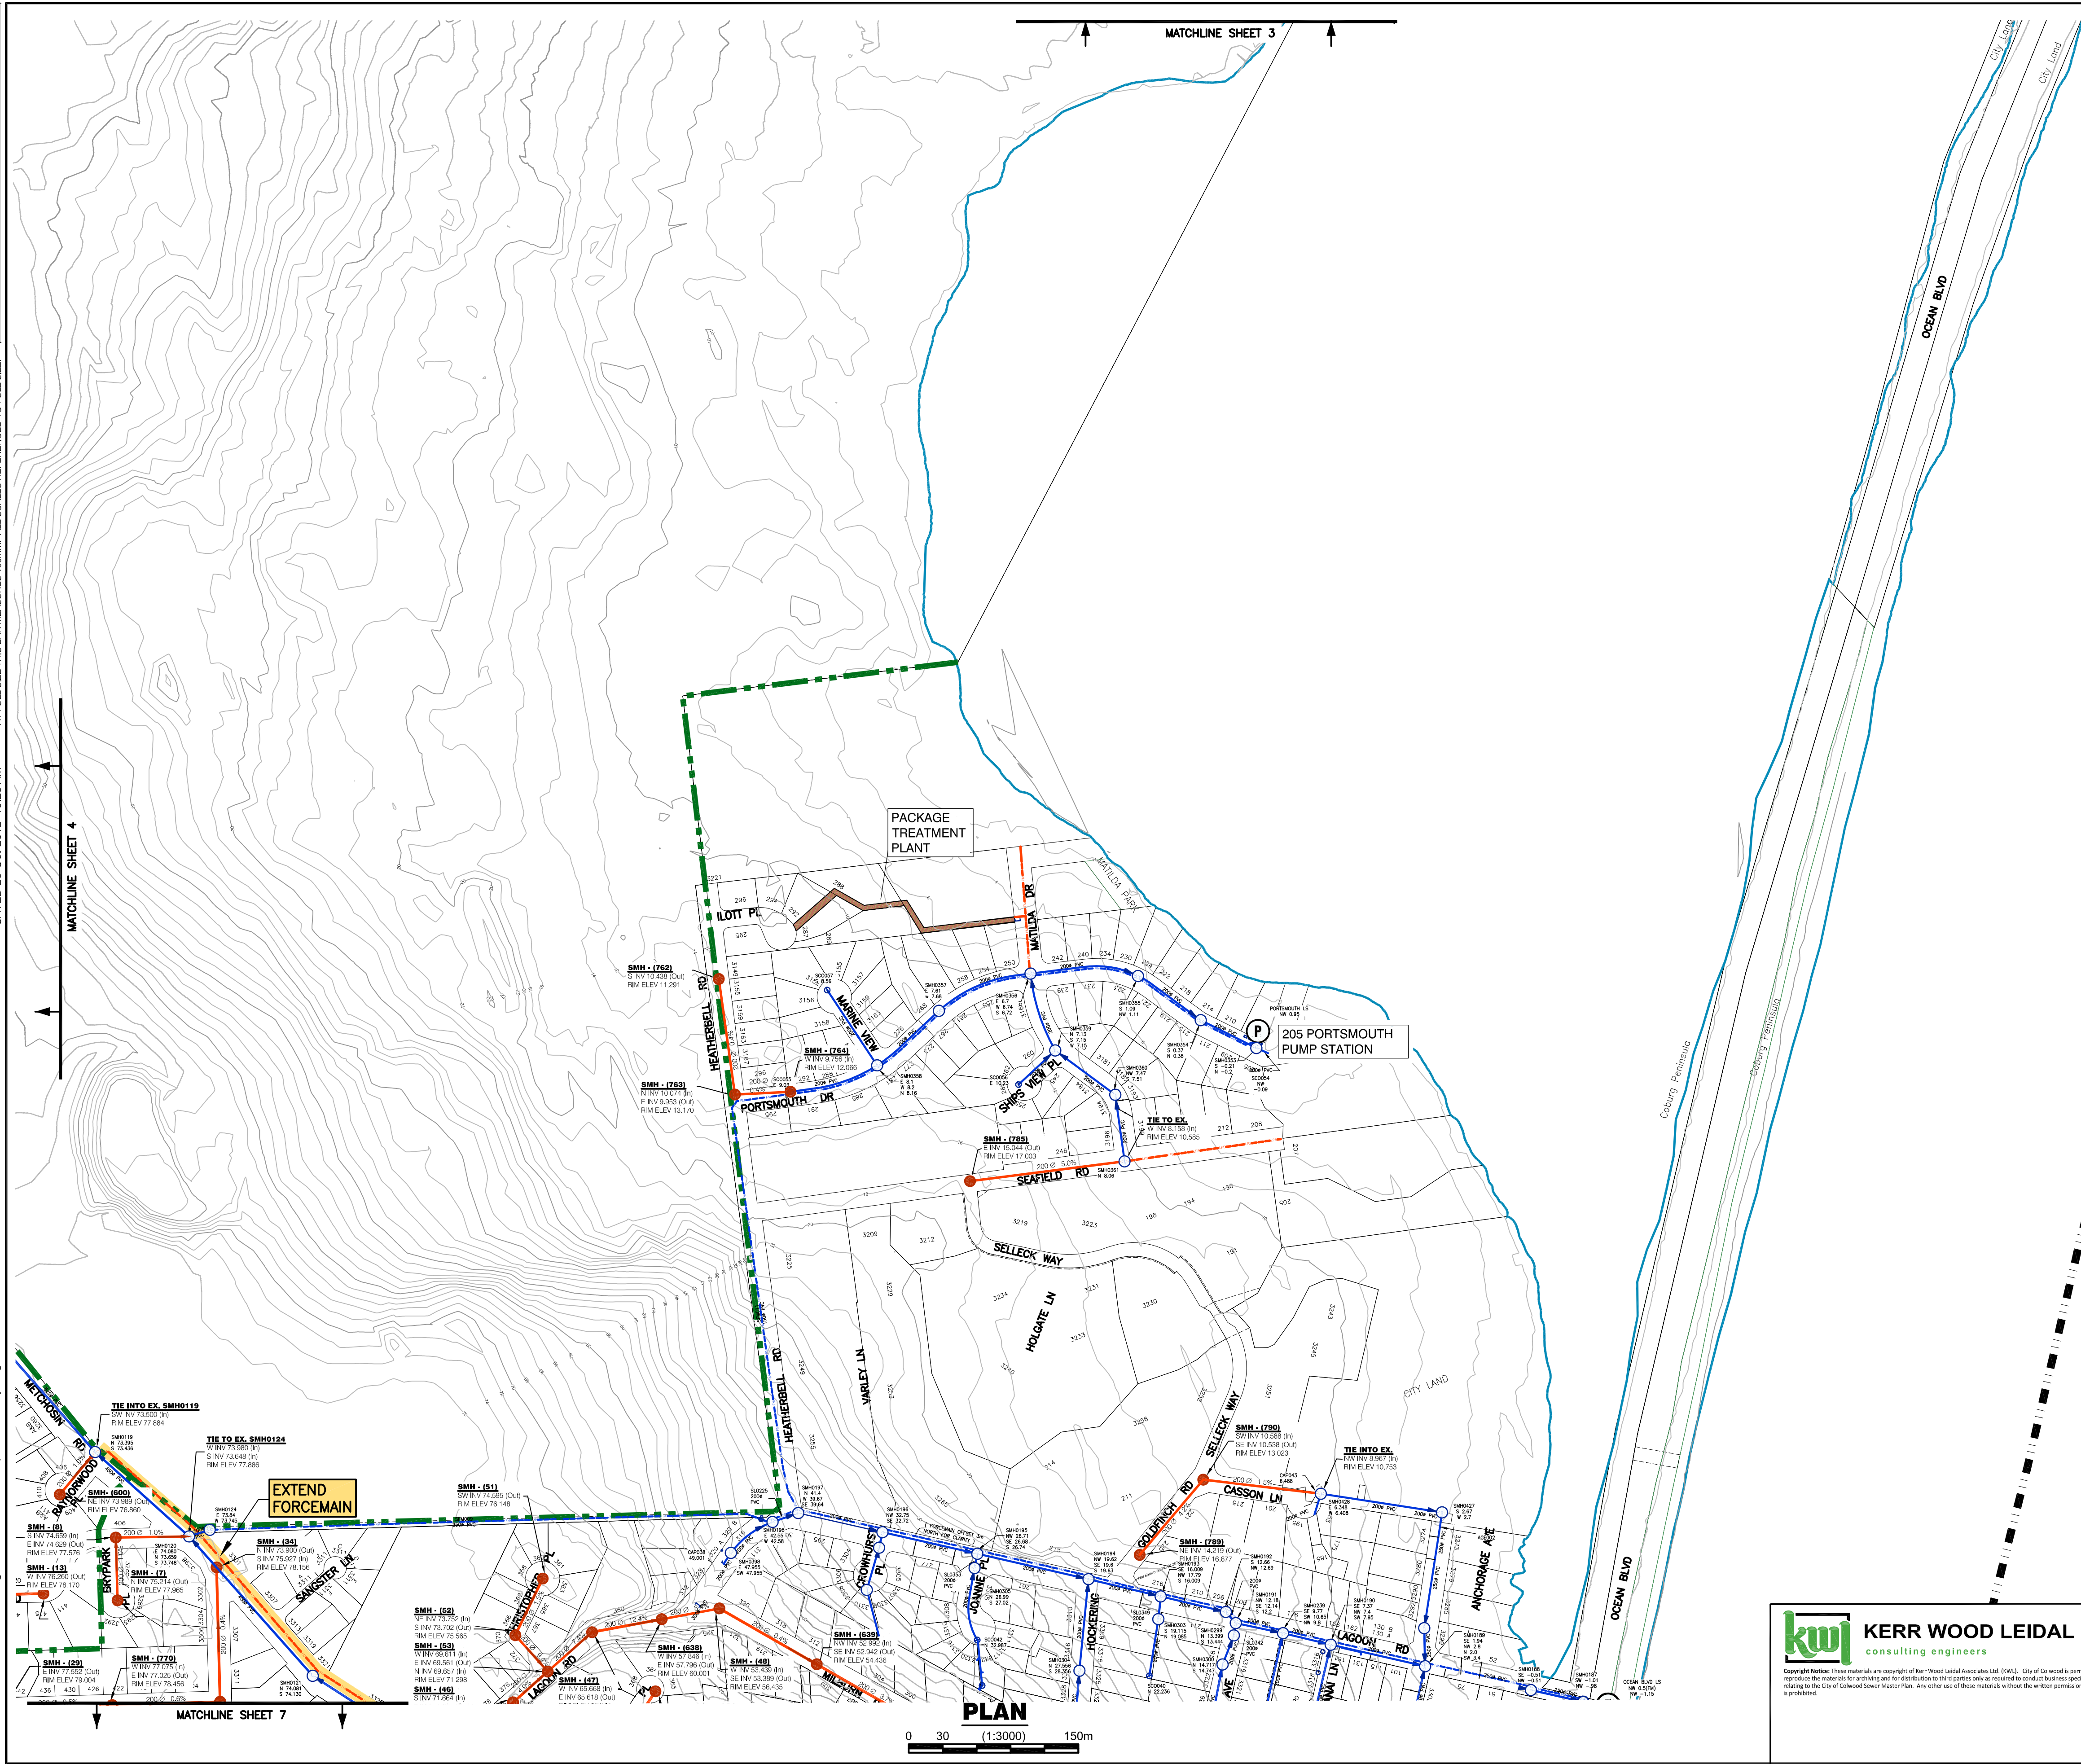


MATCHLINE SHEET 4

MATCHLINE SHEET 3

MATCHLINE SHEET 7



PLAN

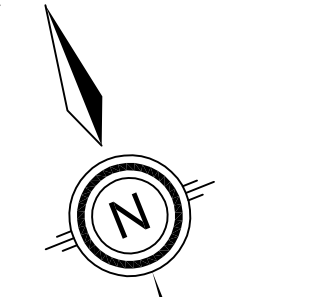

LEGEND


- ALTERNATE SEWER ROUTE SEE REPORT
- PROPOSED SANITARY MAINS
- PROPOSED FORCE MAINS
- PROPOSED LOW PRESSURE MAINS
- PROPOSED FLOW DIRECTION
- PROPOSED SANITARY UPGRADES
- EXISTING SANITARY MAINS
- EXISTING PRIVATE MAINS
- EXISTING FORCE MAINS
- COLWOOD CITY BOUNDARY
- COLWOOD NEIGHBOURHOOD BOUNDARIES
- PROPOSED PUMP STATION
- EXISTING PUMP STATION
- SANITARY RIGHT OF WAY
- STORM RIGHT OF WAY

kwl KERR WOOD LEIDAL
consulting engineers


Copyright Notice: These materials are copyright of Kerr Wood Leidal Associates Ltd. (KWL). City of Colwood is permitted to reproduce the materials for archiving and for distribution to third parties only as required to conduct business specifically relating to the City of Colwood Sewer Master Plan. Any other use of these materials without the written permission of KWL is prohibited.

**CITY OF COLWOOD
SEWER MASTER PLAN**

KWL Project No. 2417.003 Scale 1:3000 **7-1**
 Sheet 5 Rev. No. 2 Figure Number
 Client: CITY OF COLWOOD

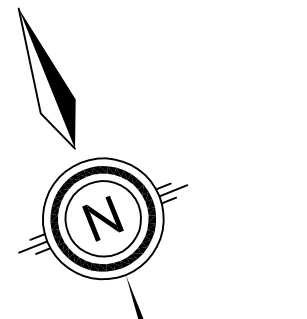

873 CUUALTA CR PUMP STATION

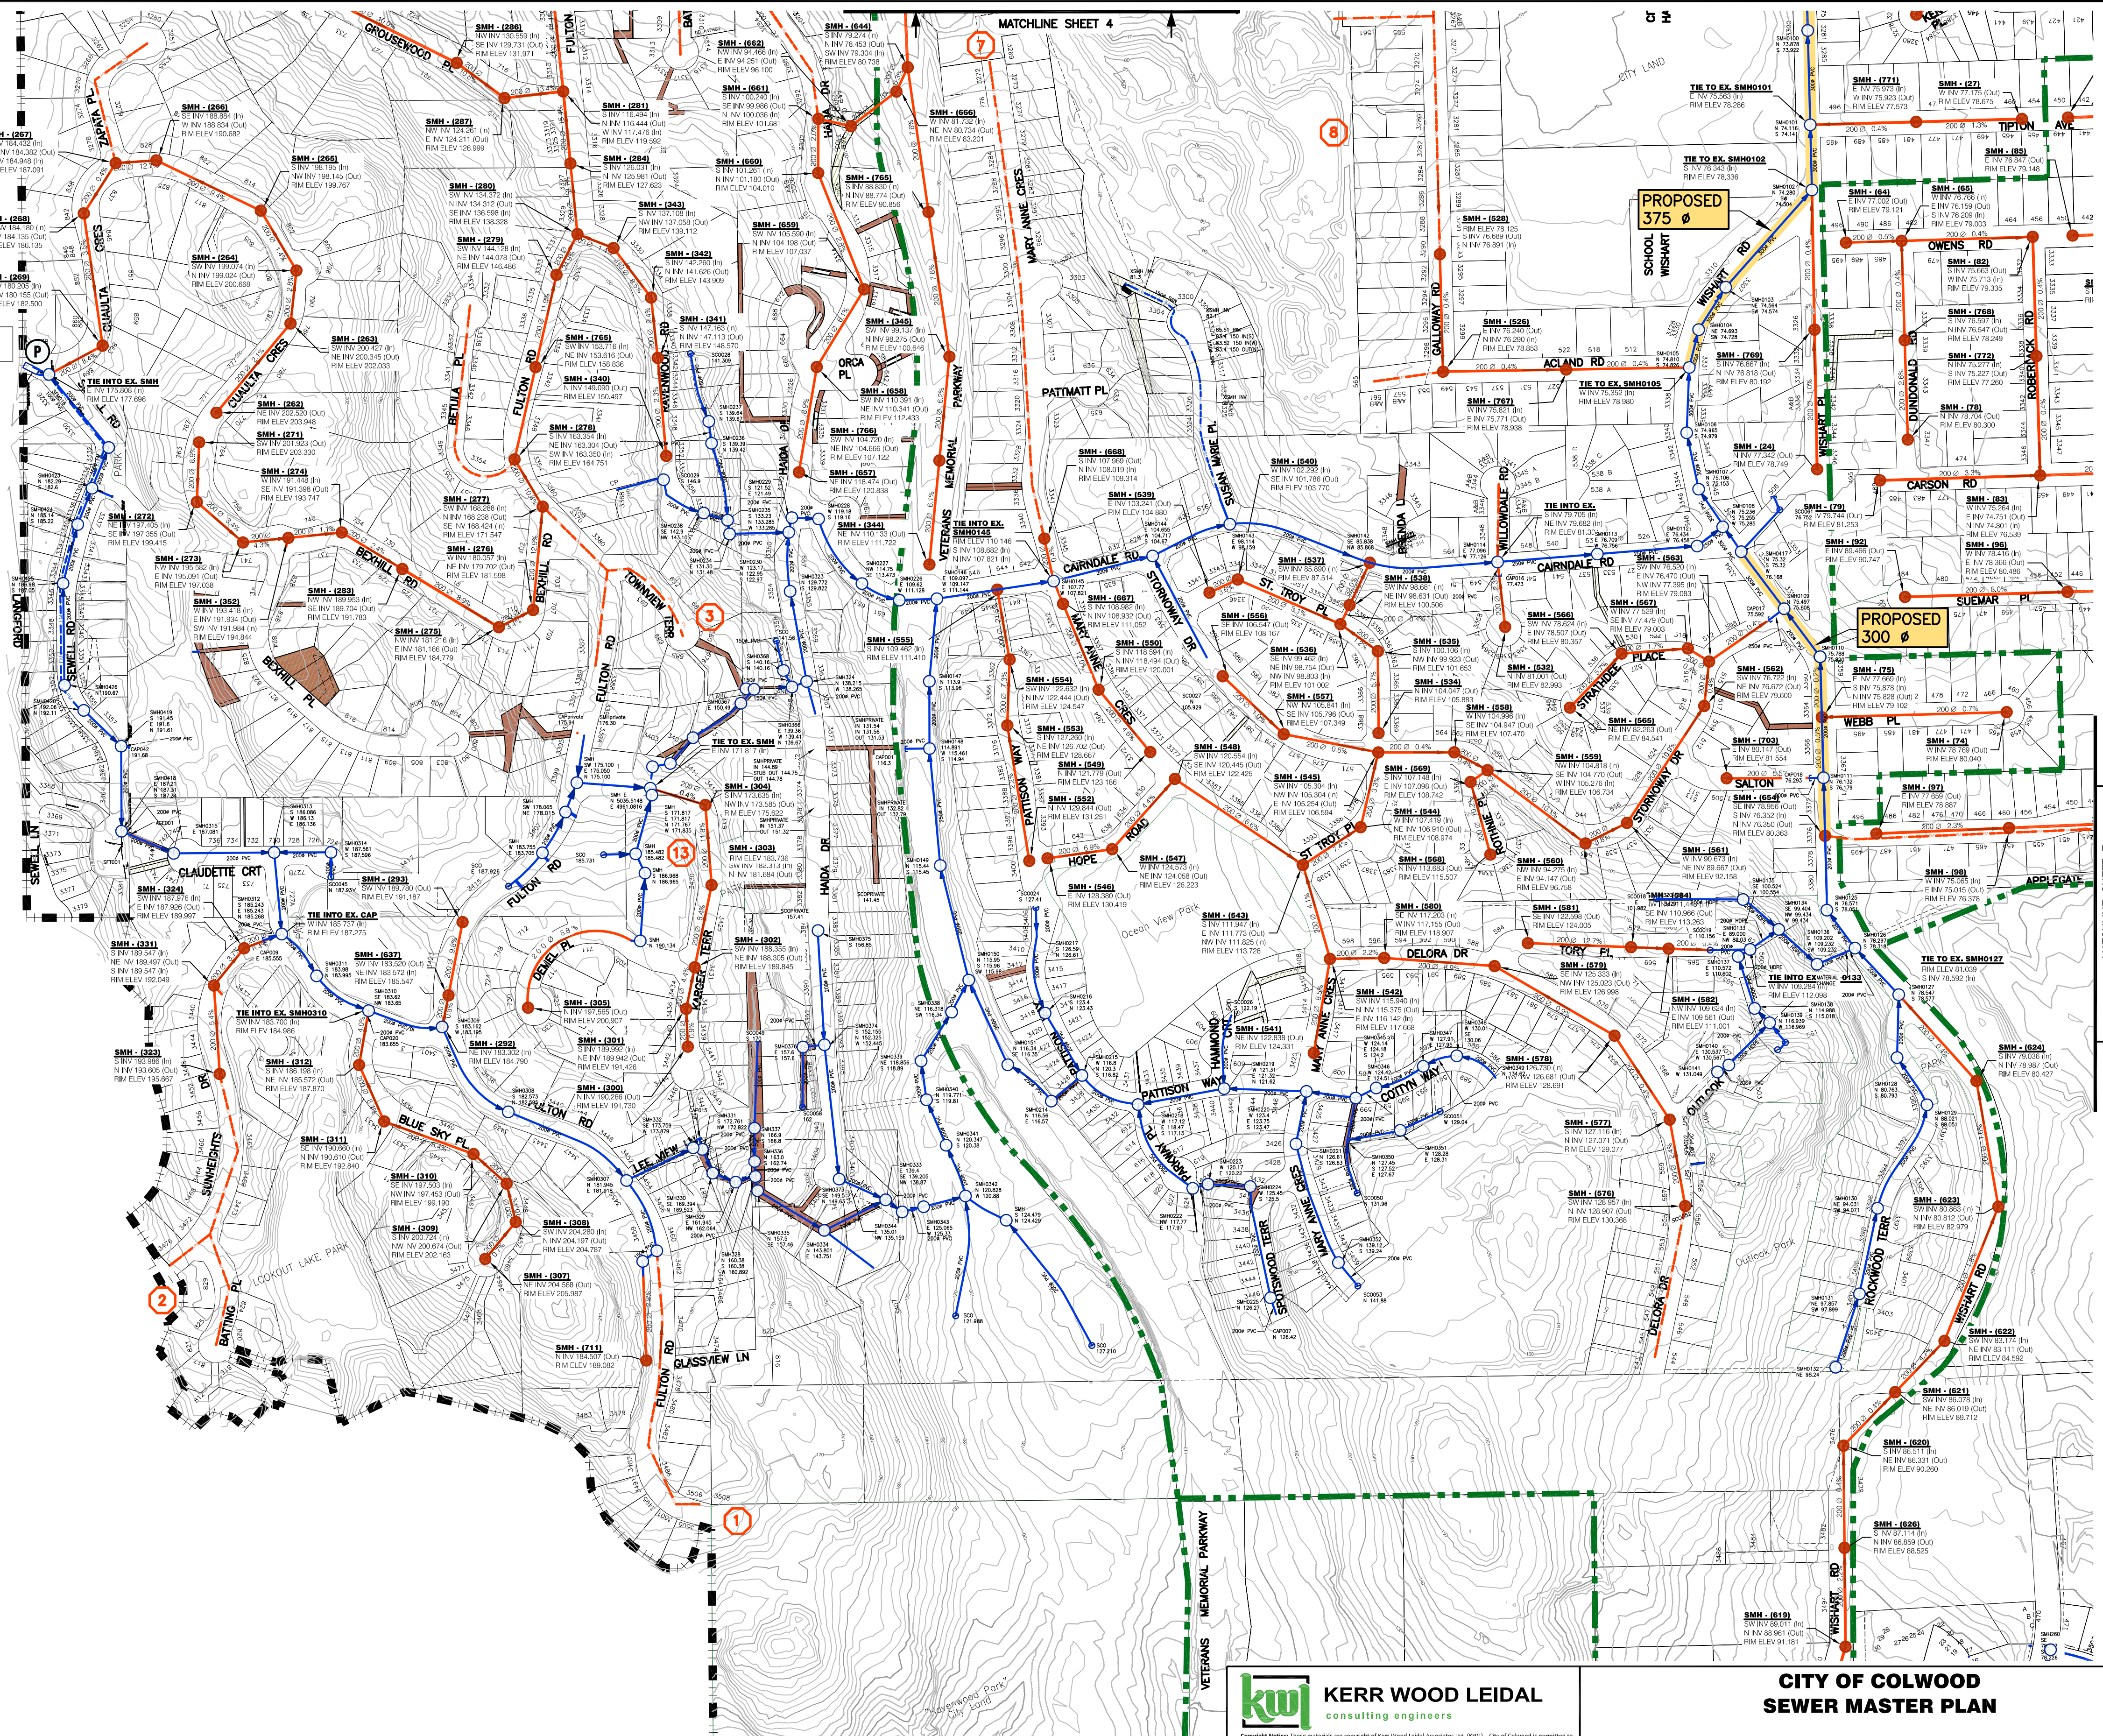

LEGEND

- ALTERNATE SEWER ROUTE SEE REPORT
- PROPOSED SANITARY MAINS
- PROPOSED FORCE MAINS
- PROPOSED LOW PRESSURE MAINS
- PROPOSED FLOW DIRECTION
- PROPOSED SANITARY UPGRADES
- EXISTING SANITARY MAINS
- EXISTING PRIVATE MAINS
- EXISTING FORCE MAINS
- COLWOOD CITY BOUNDARY
- COLWOOD NEIGHBOURHOOD BOUNDARIES
- PROPOSED PUMP STATION
- EXISTING PUMP STATION
- SANITARY RIGHT OF WAY
- STORM RIGHT OF WAY



PLAN



CITY OF COLWOOD SEWER MASTER PLAN

KWL Project No.	2417.003	Scale	1:3000	7-1
Sheet	6	Rev. No.	2	Figure Number
Client: CITY OF COLWOOD				

Copyright Notice: These materials are copyright of Kerr Wood Leidal Associates Ltd. (KWL). City of Colwood is permitted to reproduce these materials for planning and distribution to third parties only as required to contact business, specifically relating to the City of Colwood Sewer Master Plan. Any other use of these materials without the written permission of KWL is prohibited.